


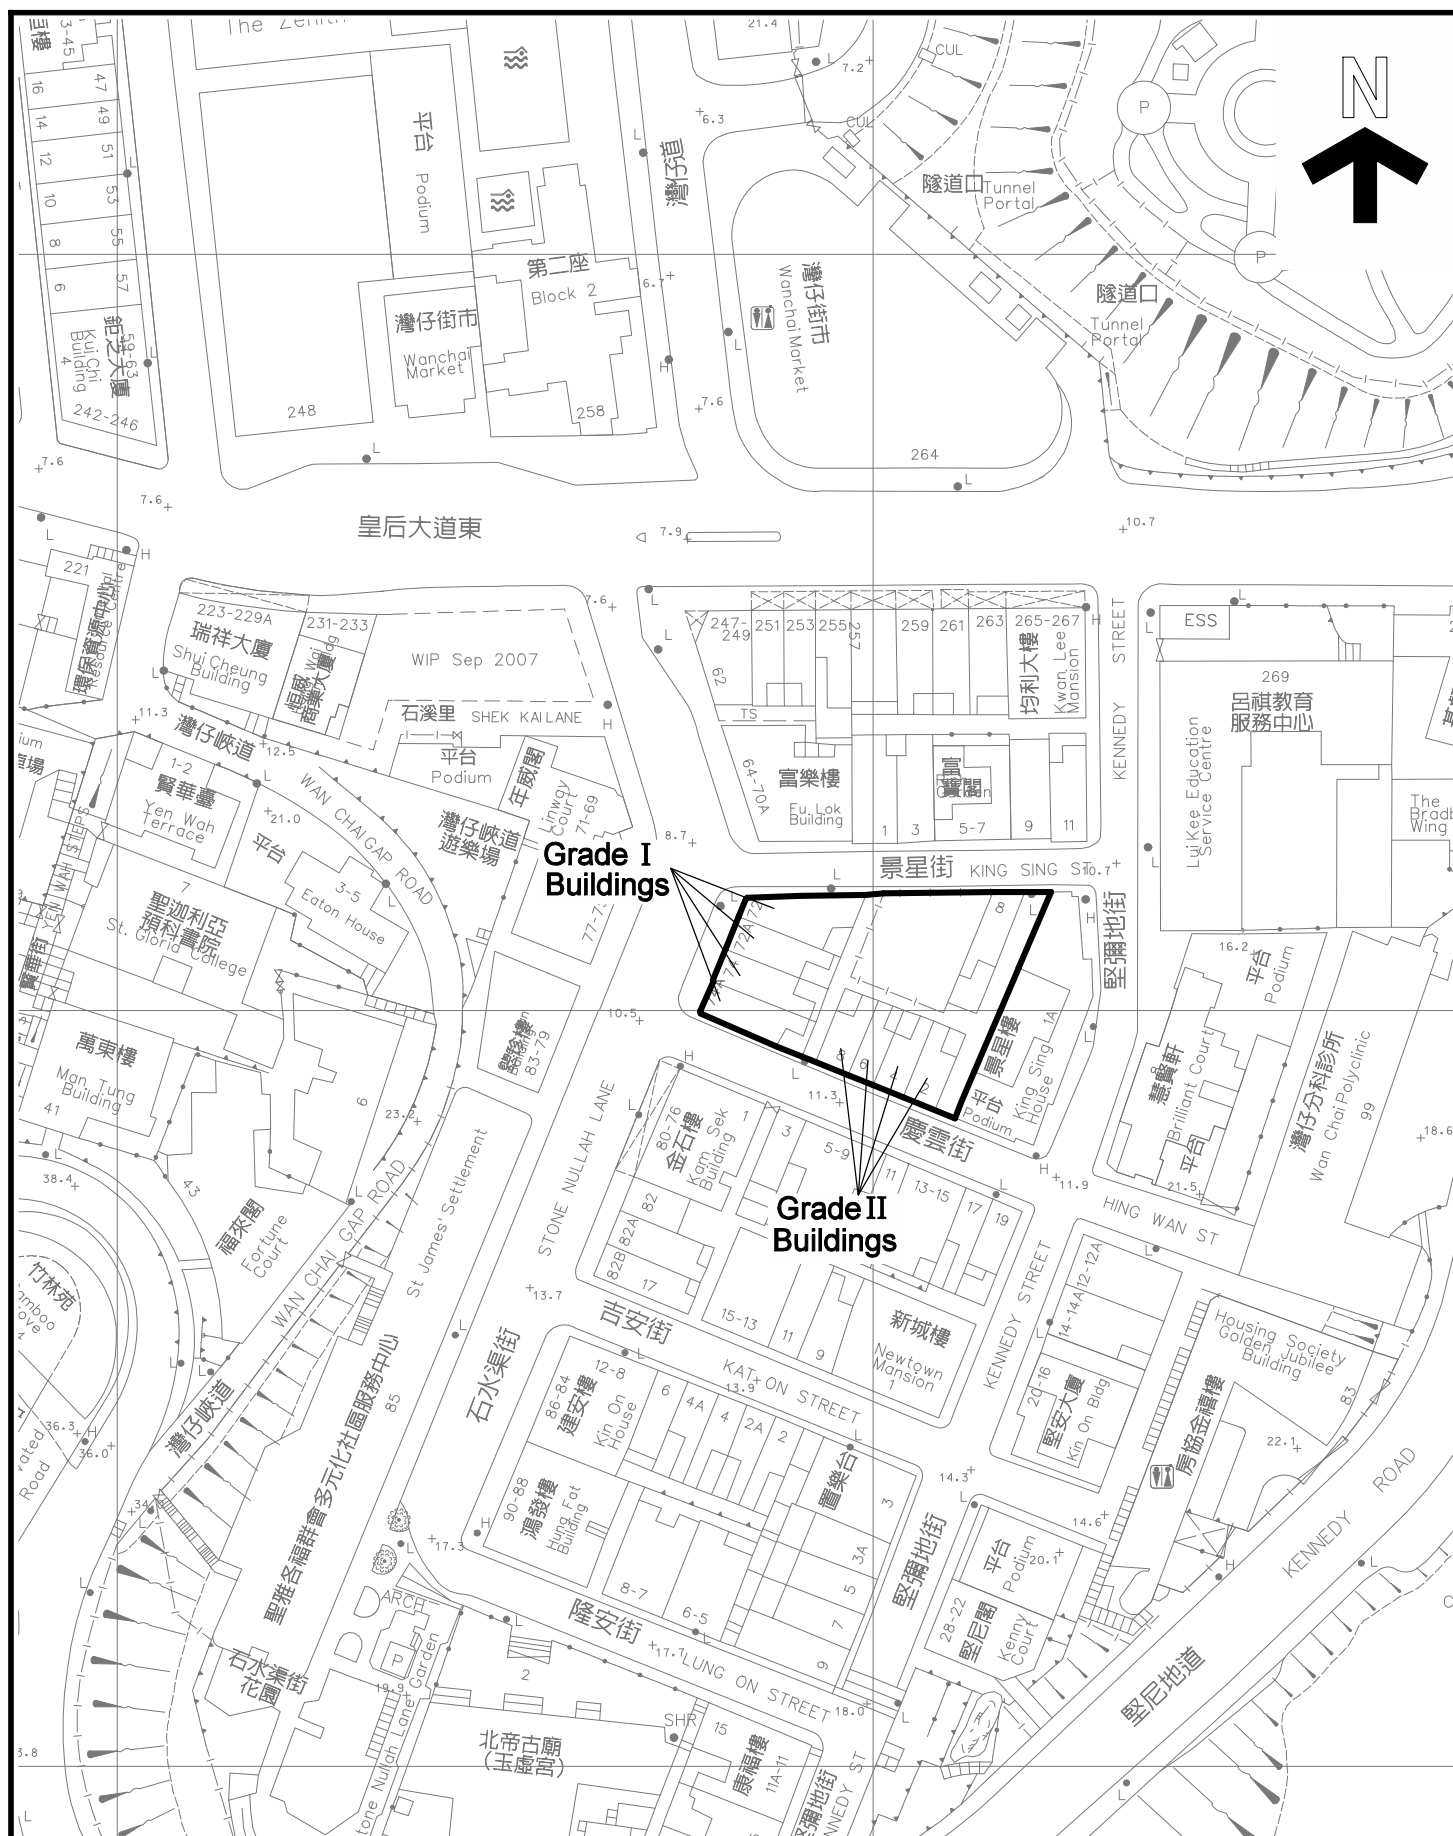

SITE BOUNDARY

EXTRACT PLAN PREPARED ON 11.02.08
BASED ON SURVEY SHEET Nos.
11-SW-14B, D, 15A & C

**INVITATION FOR EXPRESSION OF INTEREST
REVITALISING HISTORIC BUILDINGS THROUGH PARTNERSHIP SCHEME
STONE NULLAH LANE/HING WAN STREET/KING SING STREET
(BLUE HOUSE CLUSTER)**

SCALE 1:1 000
METRES 10 0 10 20 30 40 50 METRES



**DEVELOPMENT
BUREAU**

M/UR/08/0039

**PLAN
1**