


2011 年 4 月重新設計方案

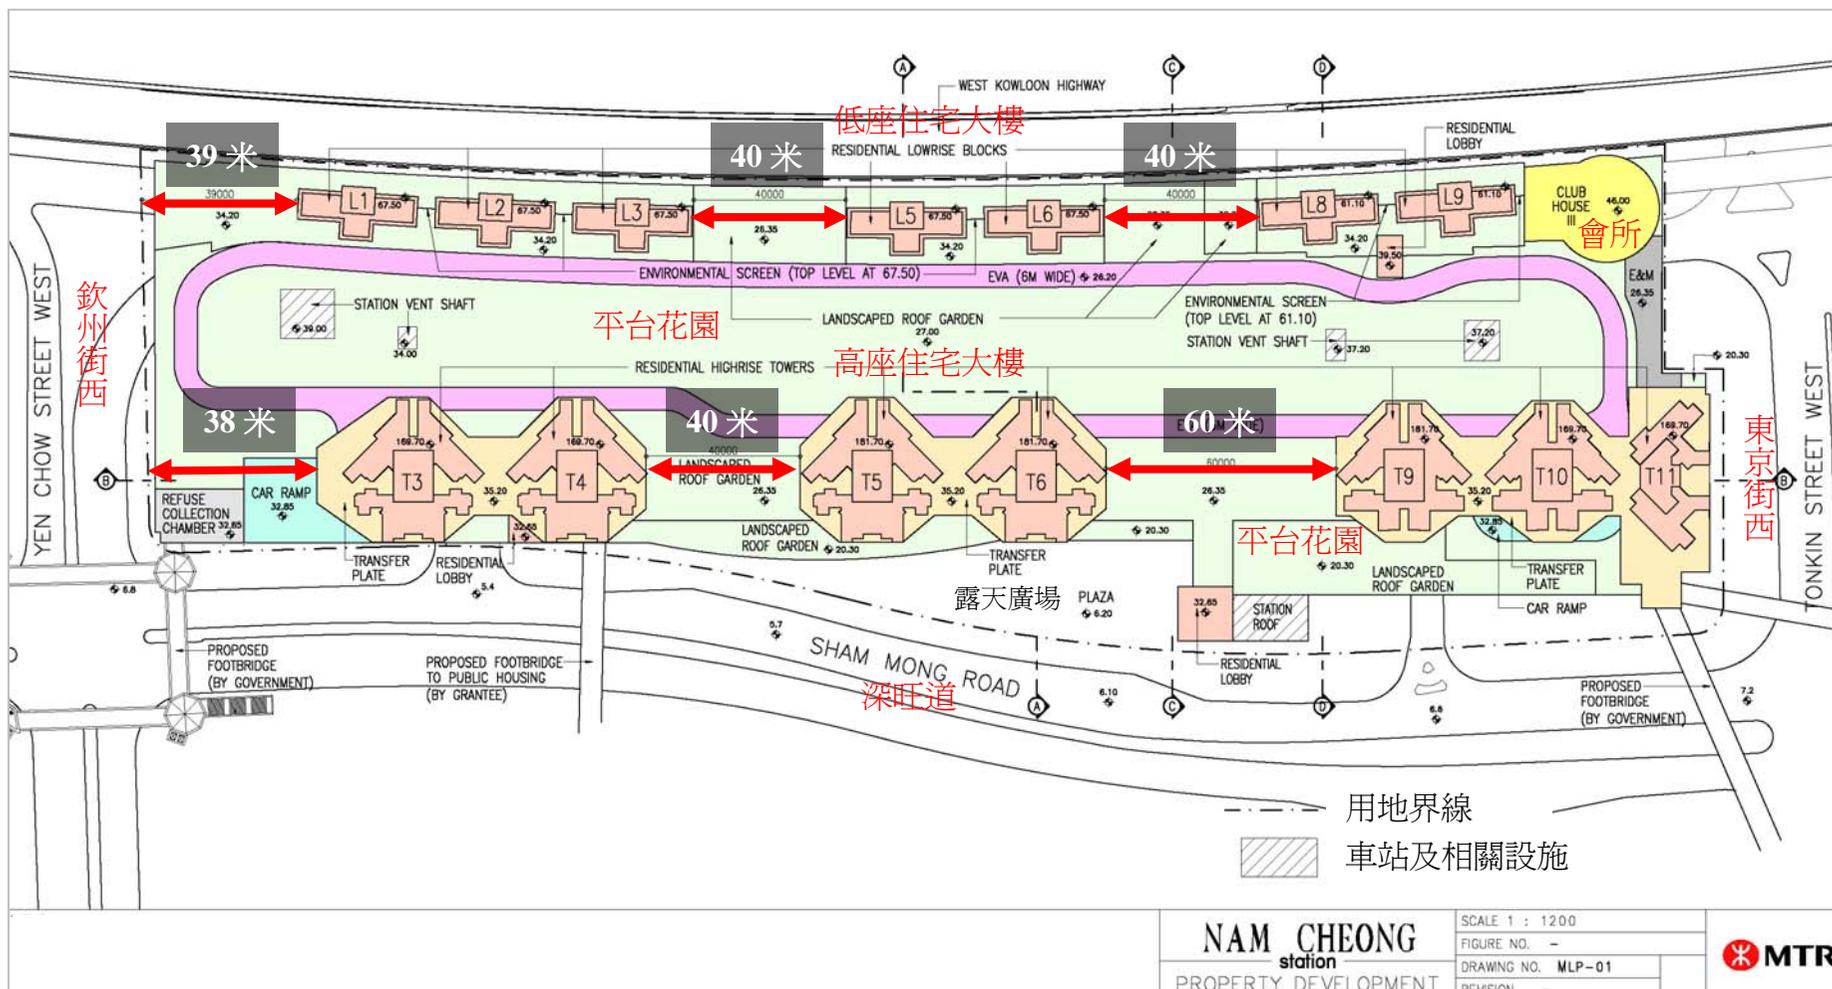

NAM CHEONG station PROPERTY DEVELOPMENT	SCALE 1 : 1200	
	FIGURE NO. -	
	DRAWING NO. MLP-01	
	REVISION -	