


2011 年 4 月重新設計方案

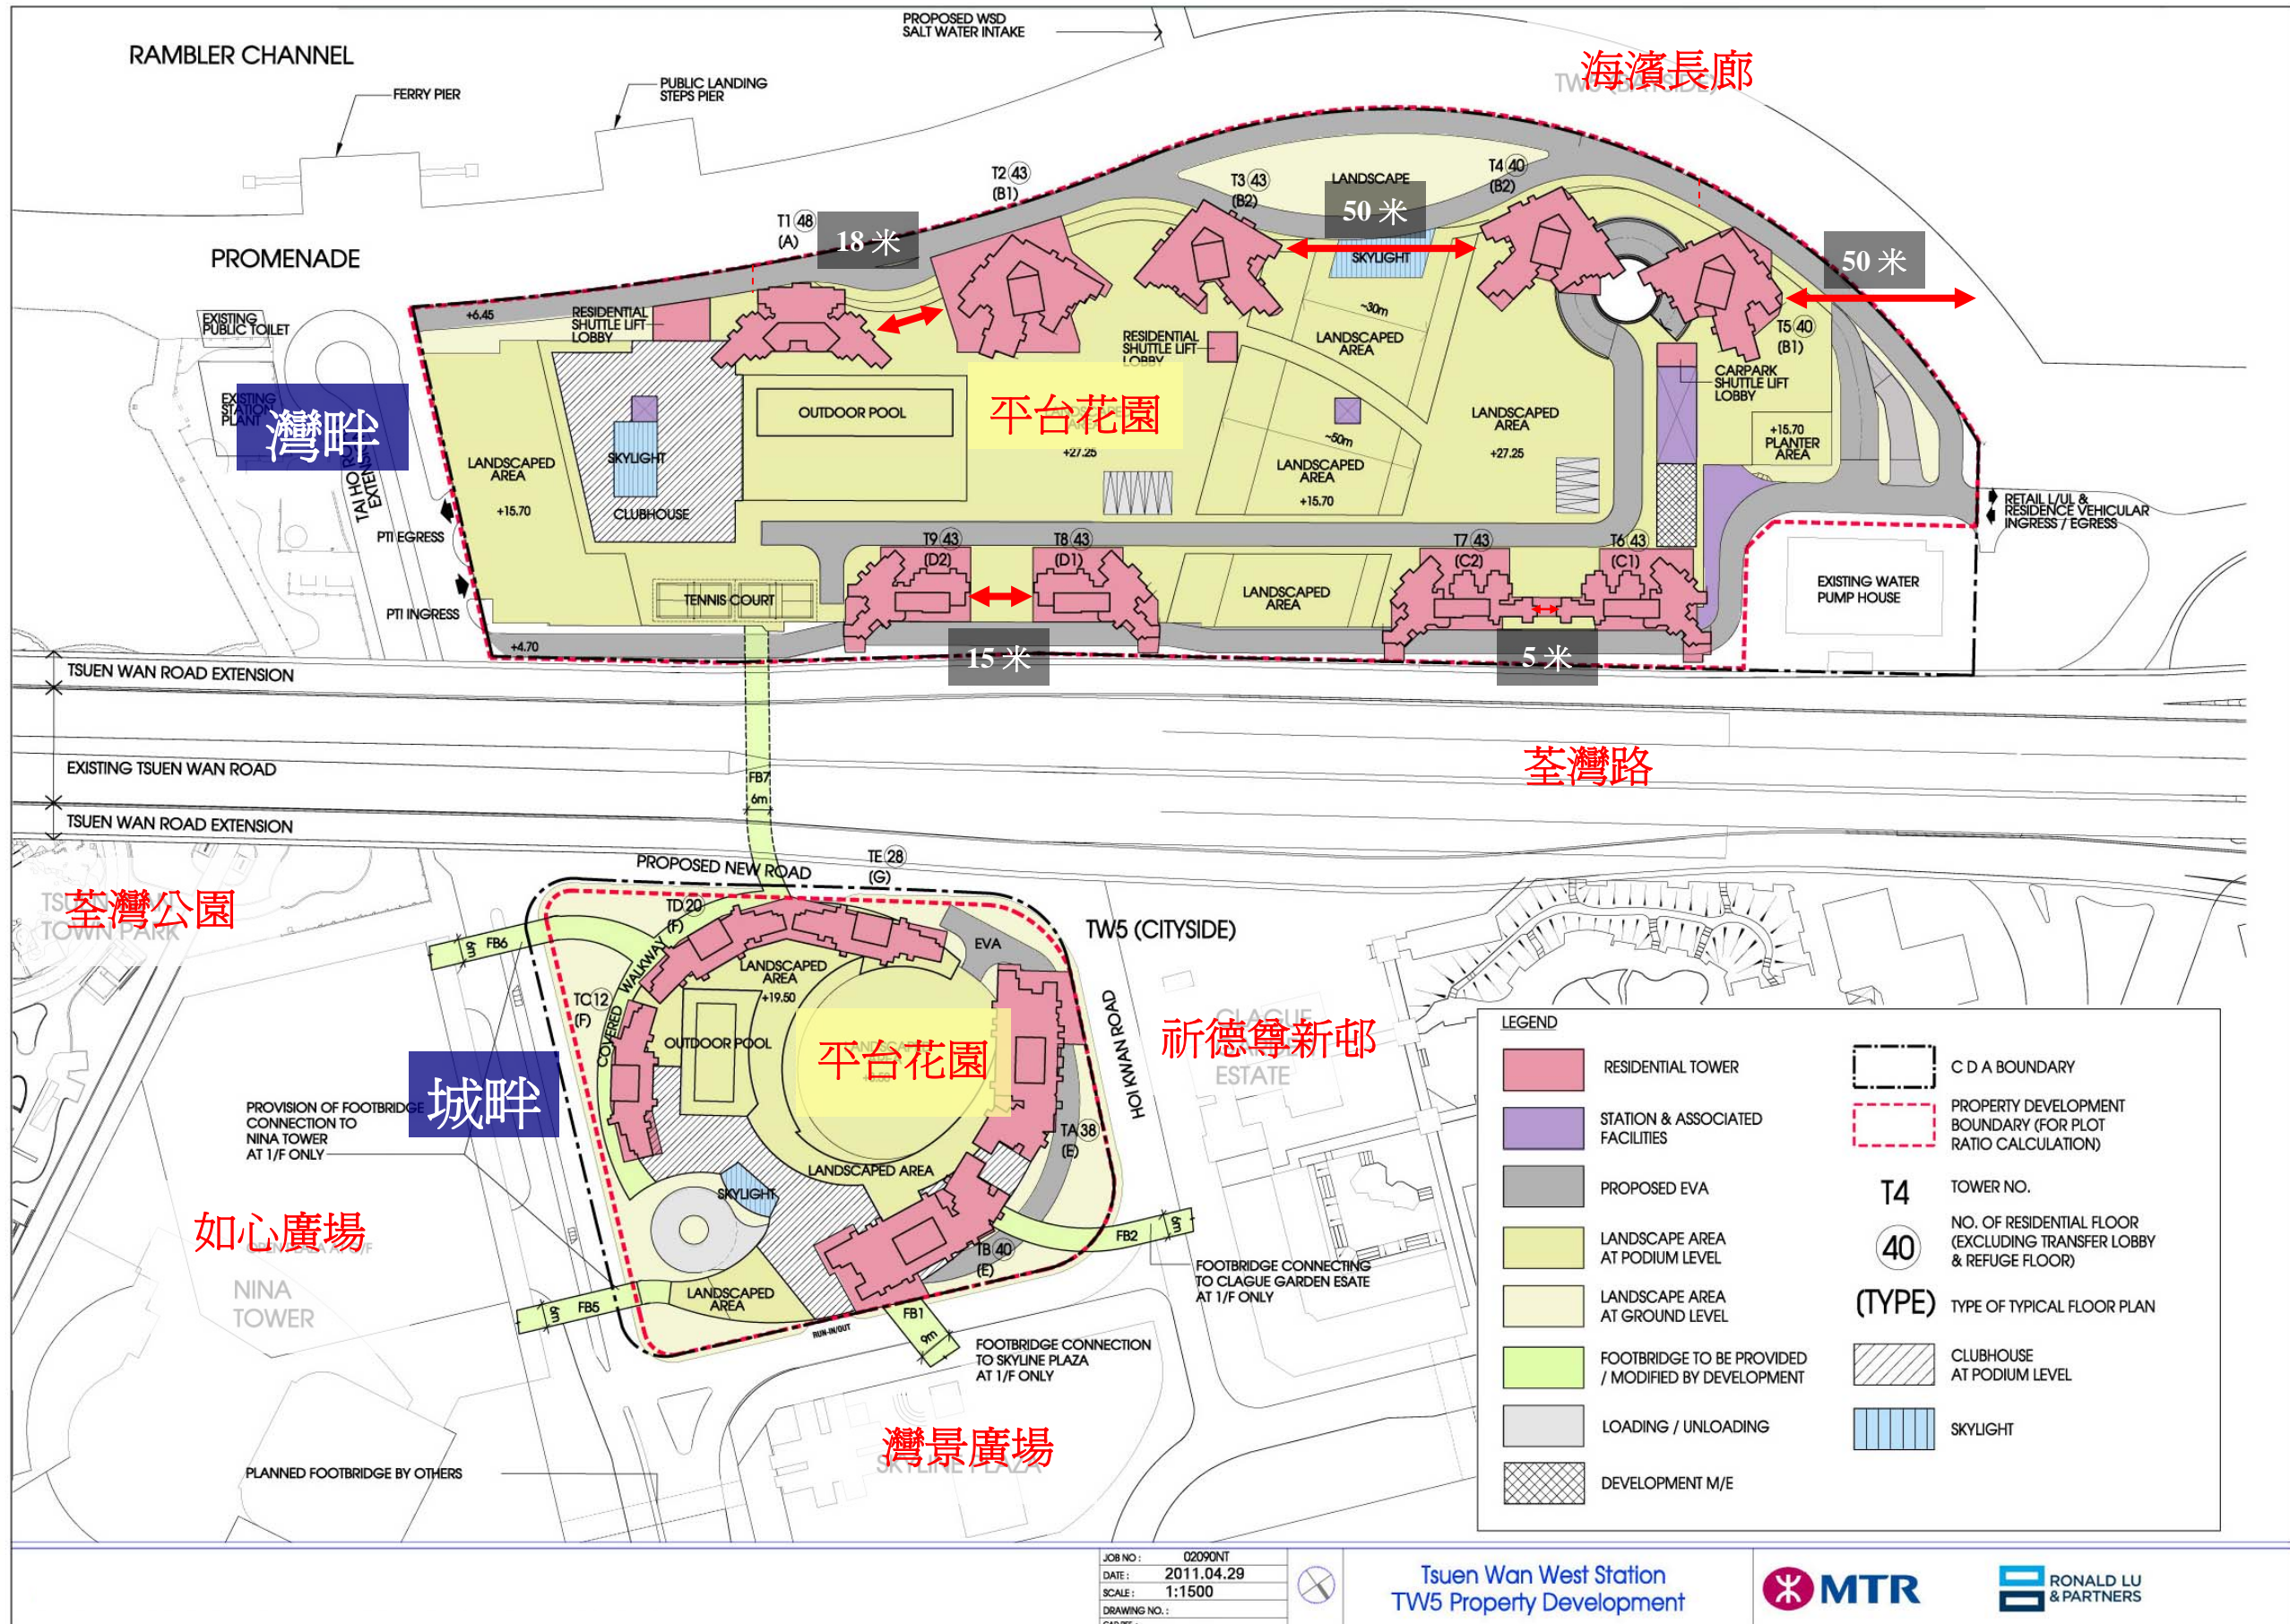

JOB NO.: 02090NT  
 DATE: 2011.04.29  
 SCALE: 1:1500  
 DRAWING NO.:  
 CAD REF.:

Tsuen Wan West Station  
 TW5 Property Development

