


Revised Scheme (April 2011)

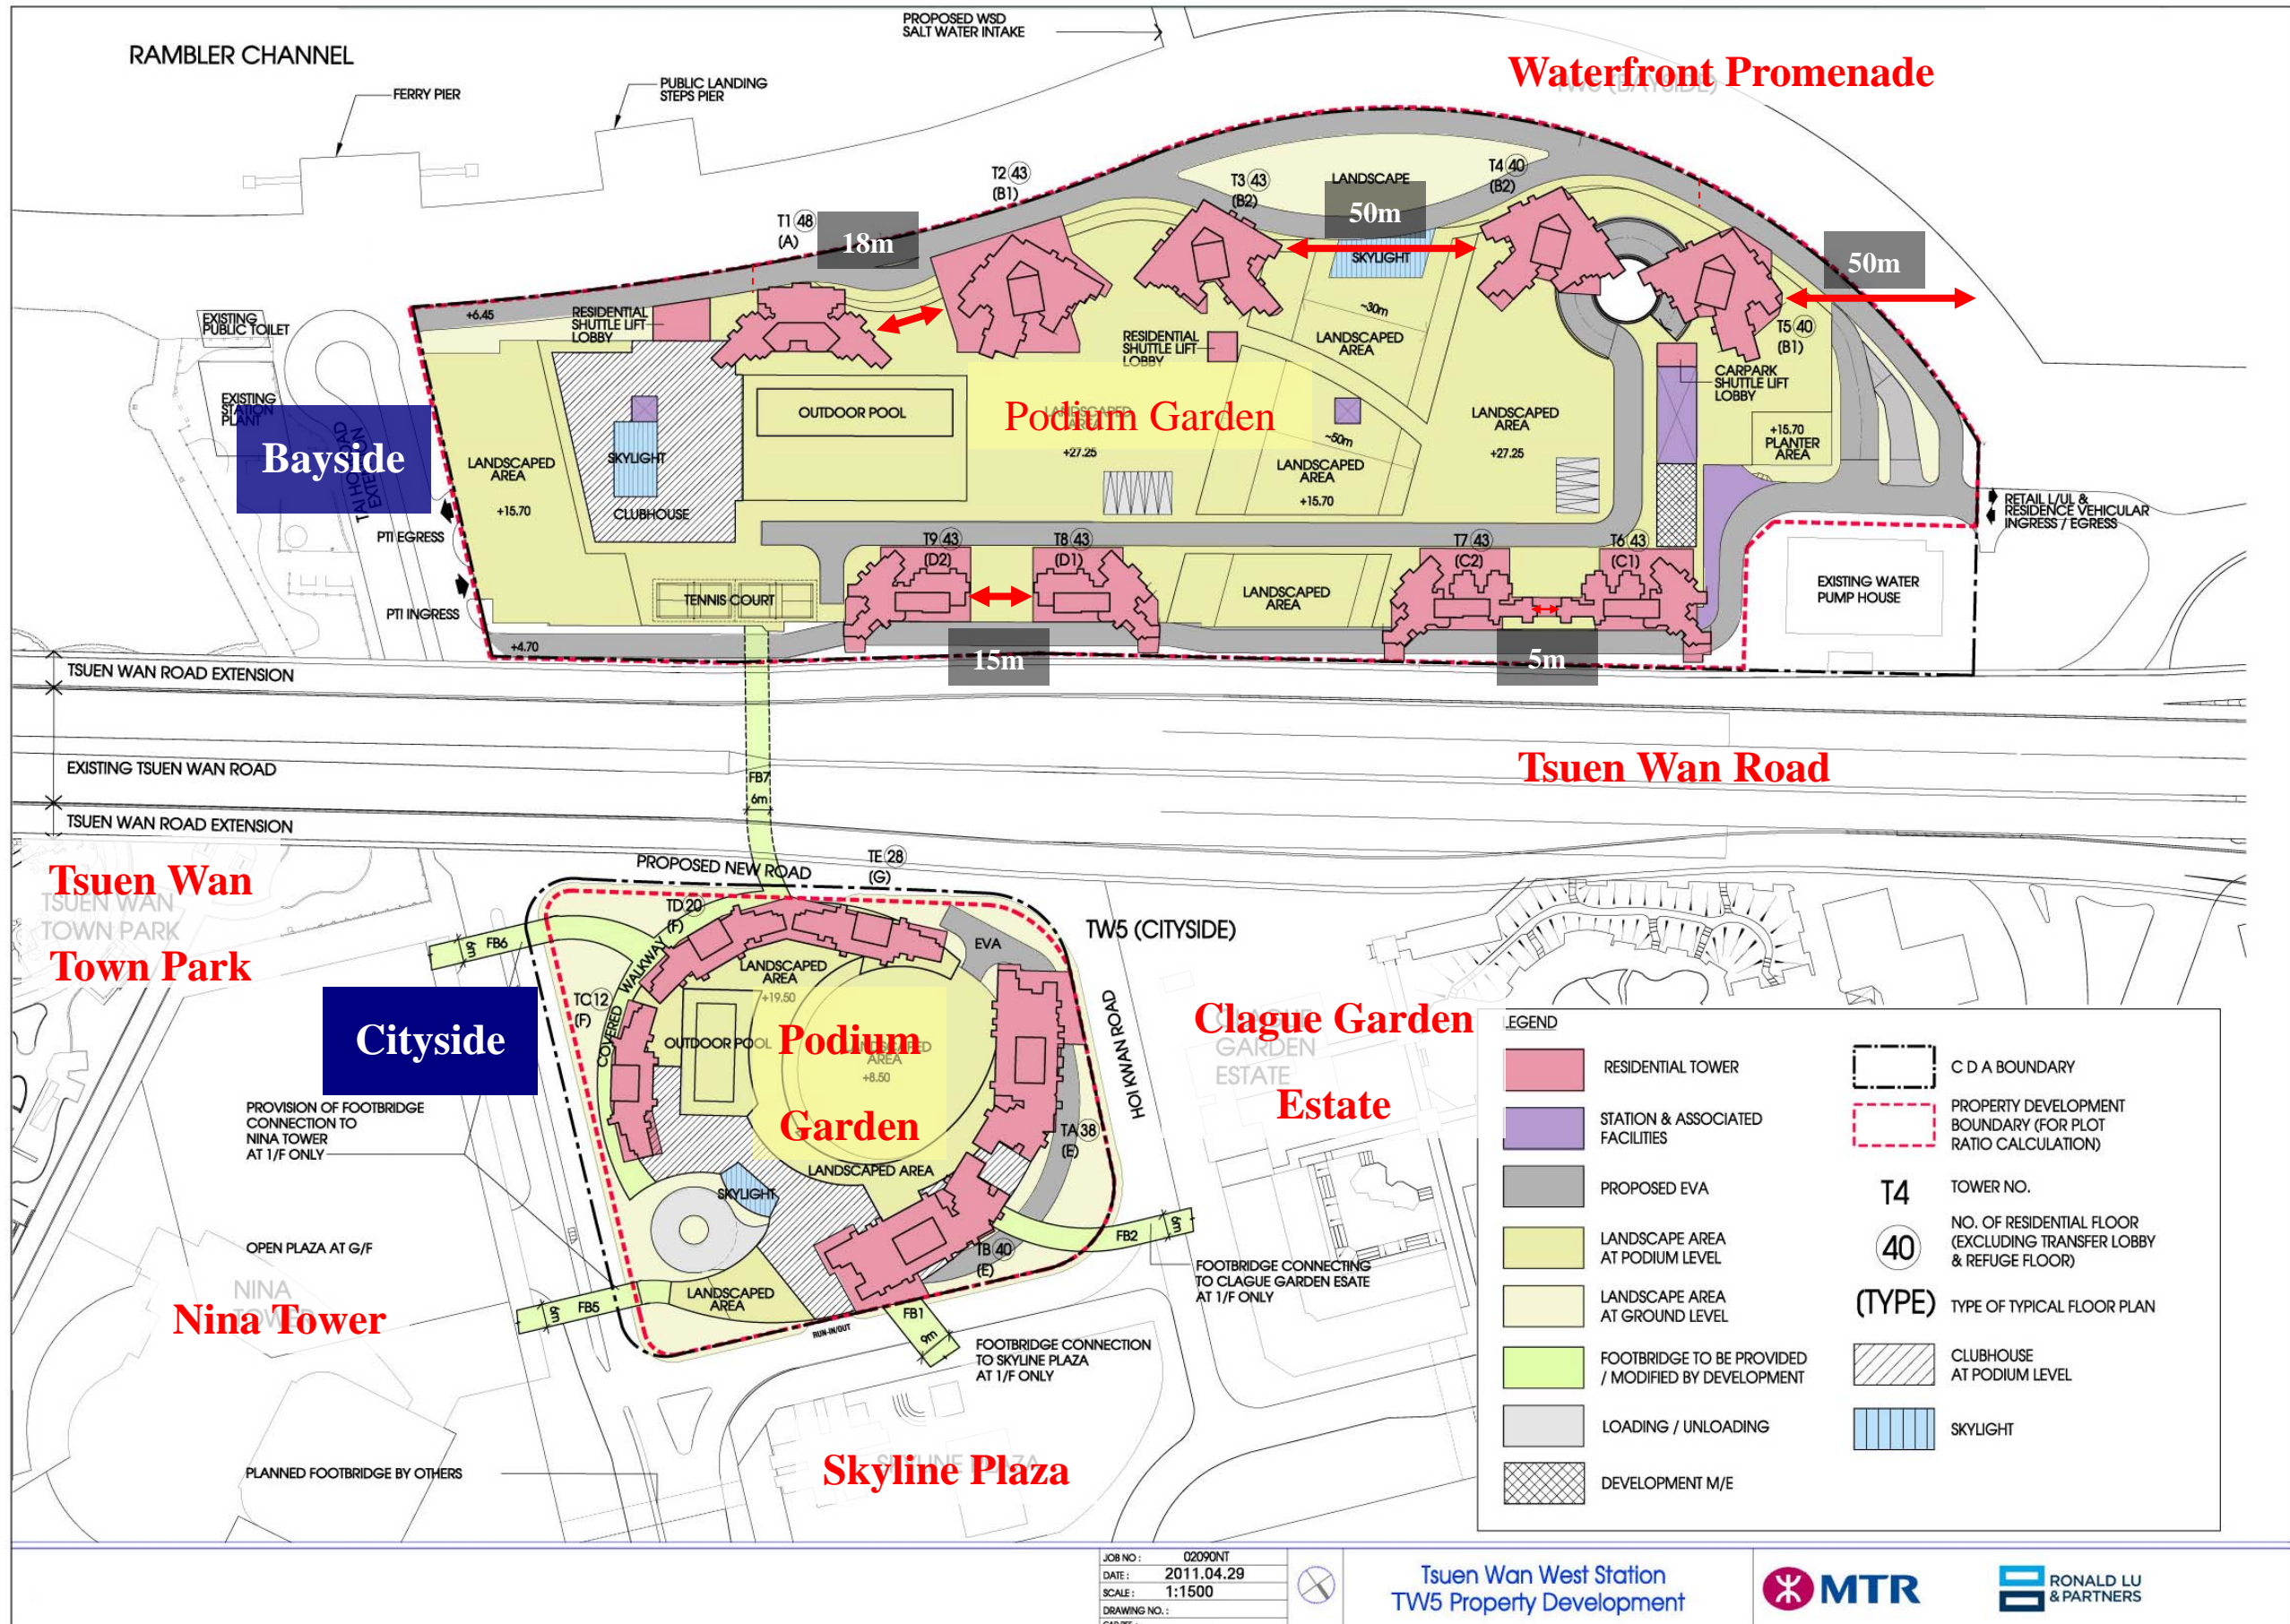

JOB NO: 02090NT
 DATE: 2011.04.29
 SCALE: 1:1500
 DRAWING NO.:
 CAD REF.:

Tsuen Wan West Station
 TW5 Property Development

