



Proposed provision of Pedestrian Links in Wan Chai  
 灣仔擬建行人通道走線

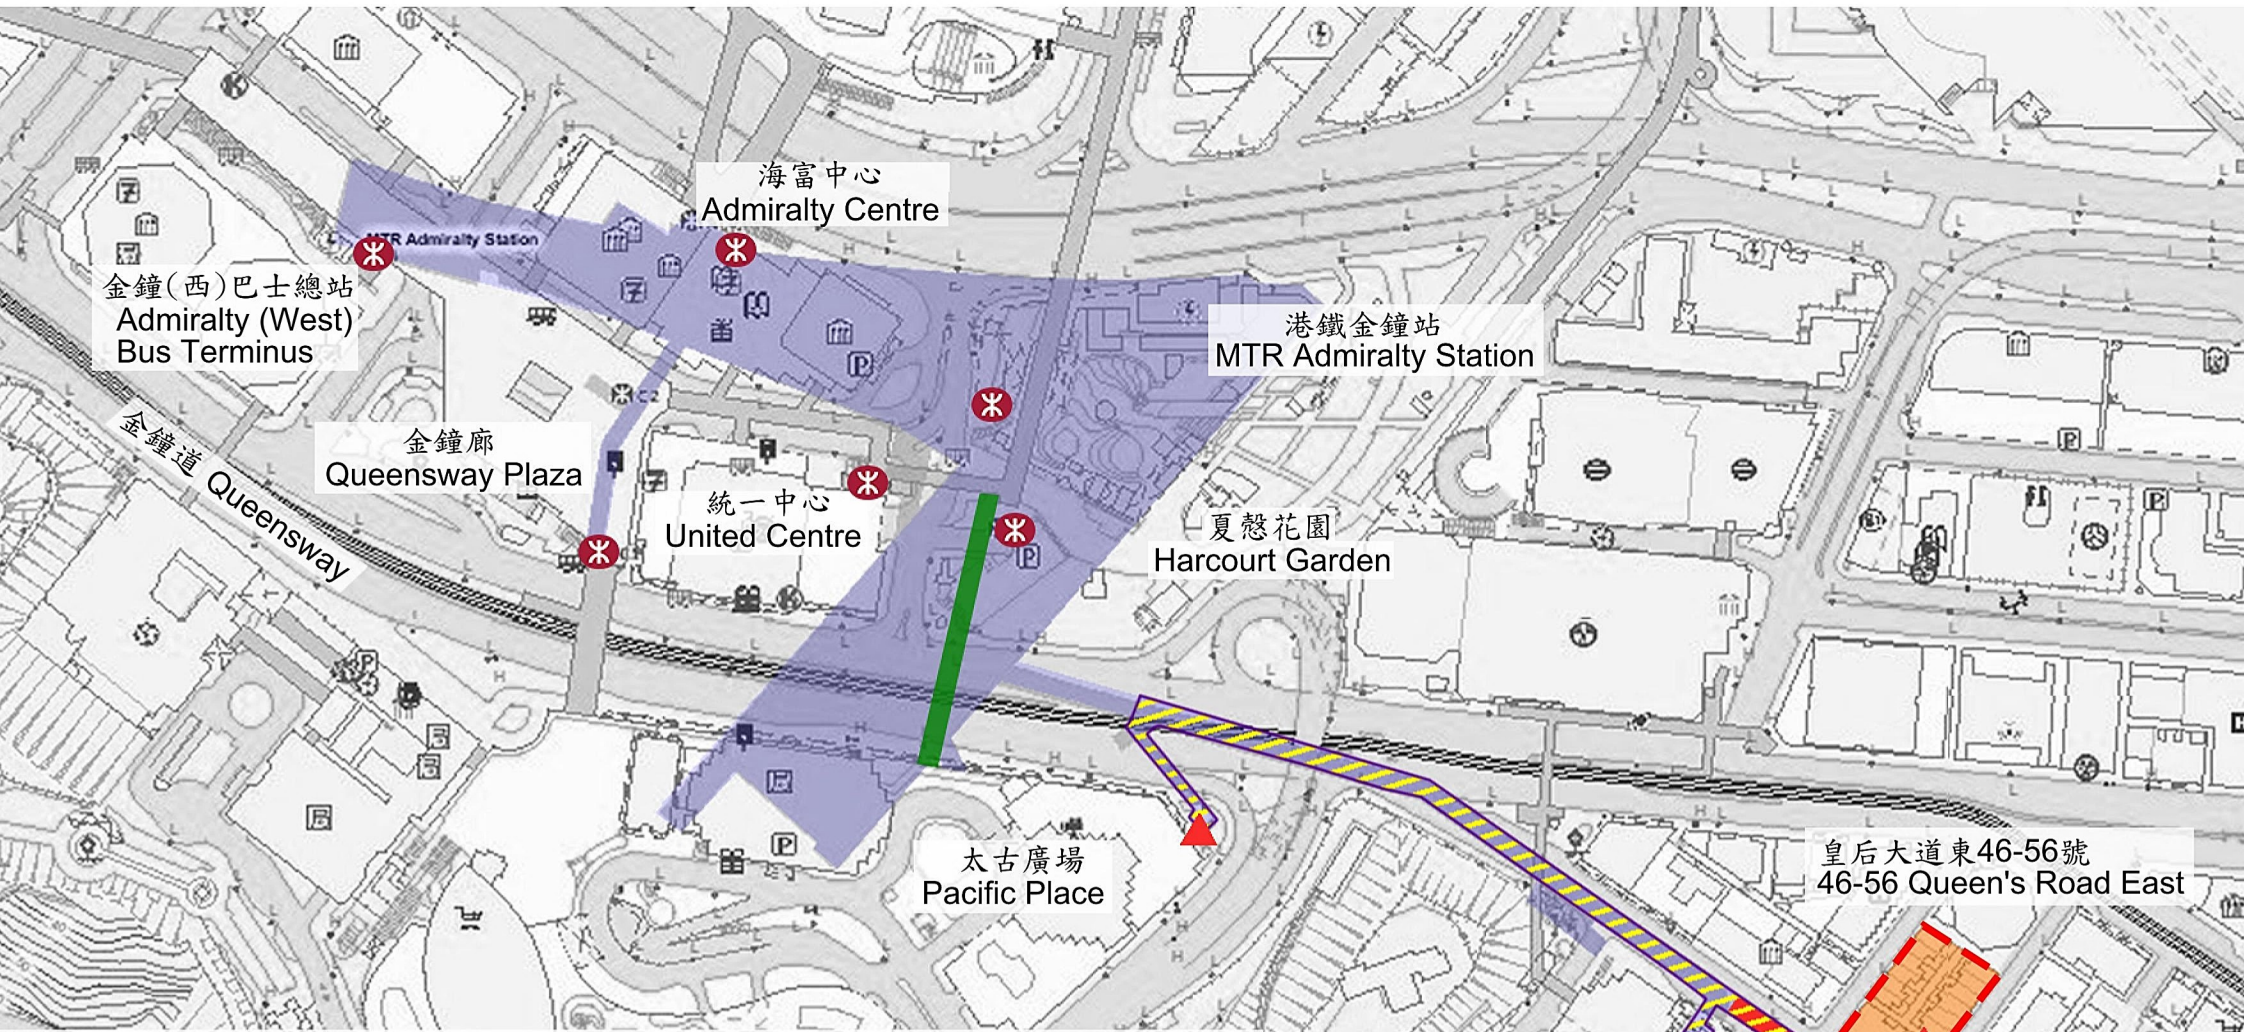

- 圖例 Legend:
- 現有行人隧道  
Existing Subway
  - 申請人將在擴展豁免計劃下興建擬議行人隧道擴建部份(約65米長)  
Proposed Subway Extension to be Constructed by the Applicant under the Extended Scheme (Approximate 65 metres long)
  - 申請中新增二十四小時開放予公眾使用的行人隧道路段(約330米長=現有265米+新增65米)  
New Section of Subway to be Opened for Public Access Round the Clock under the Application (Approximate 330 metres long = existing 265 metres + new 65 metres)
  - 現有暢通易達升降機  
Existing Accessible Lift
  - 擬建暢通易達升降機  
Proposed Accessible Lift
  - 擬建行人天橋(早前已獲批准的申請)  
Proposed Footbridge (Previously Approved Application)
  - 地段界線  
Lot Boundary



Proposed provision of Pedestrian Links in Causeway Bay  
 銅鑼灣擬建行人通道走線

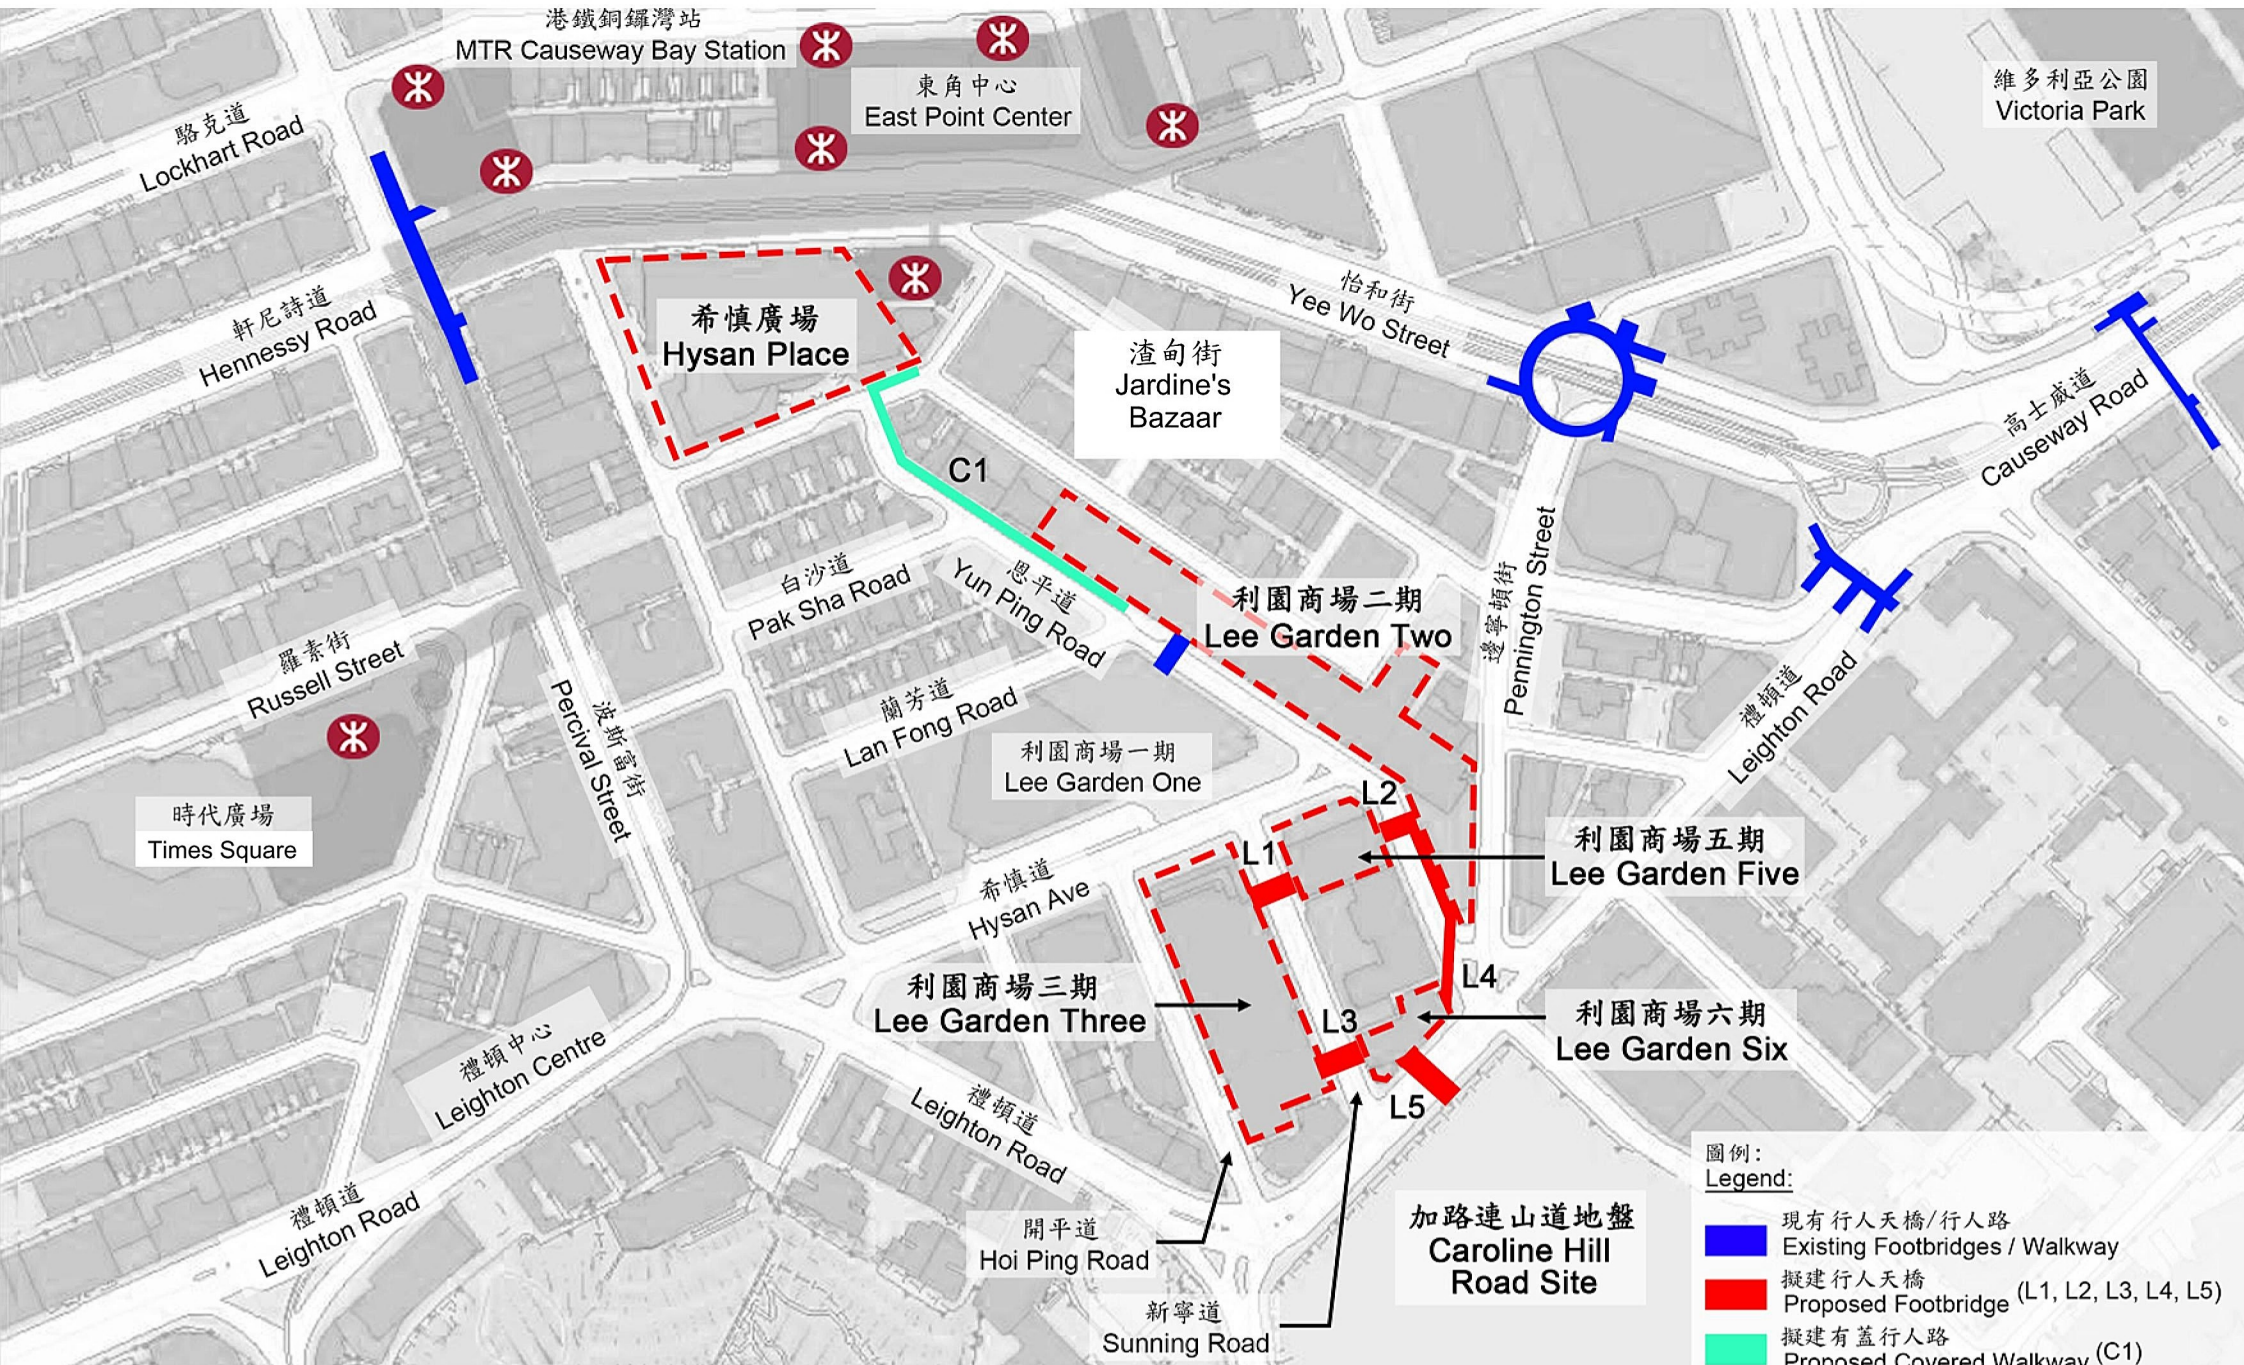

圖例:  
 Legend:

- █ 現有行人天橋/行人路  
 Existing Footbridges / Walkway
- █ 擬建行人天橋 (L1, L2, L3, L4, L5)  
 Proposed Footbridge
- █ 擬建有蓋行人路 (C1)  
 Proposed Covered Walkway
- 地段界線  
 Lot Boundary