


牛池灣擬建行人通道及總體布局圖
Proposed Pedestrian Links at 35 Clear Water Bay Road, Ngau Chi Wan and Overall Layout Plan

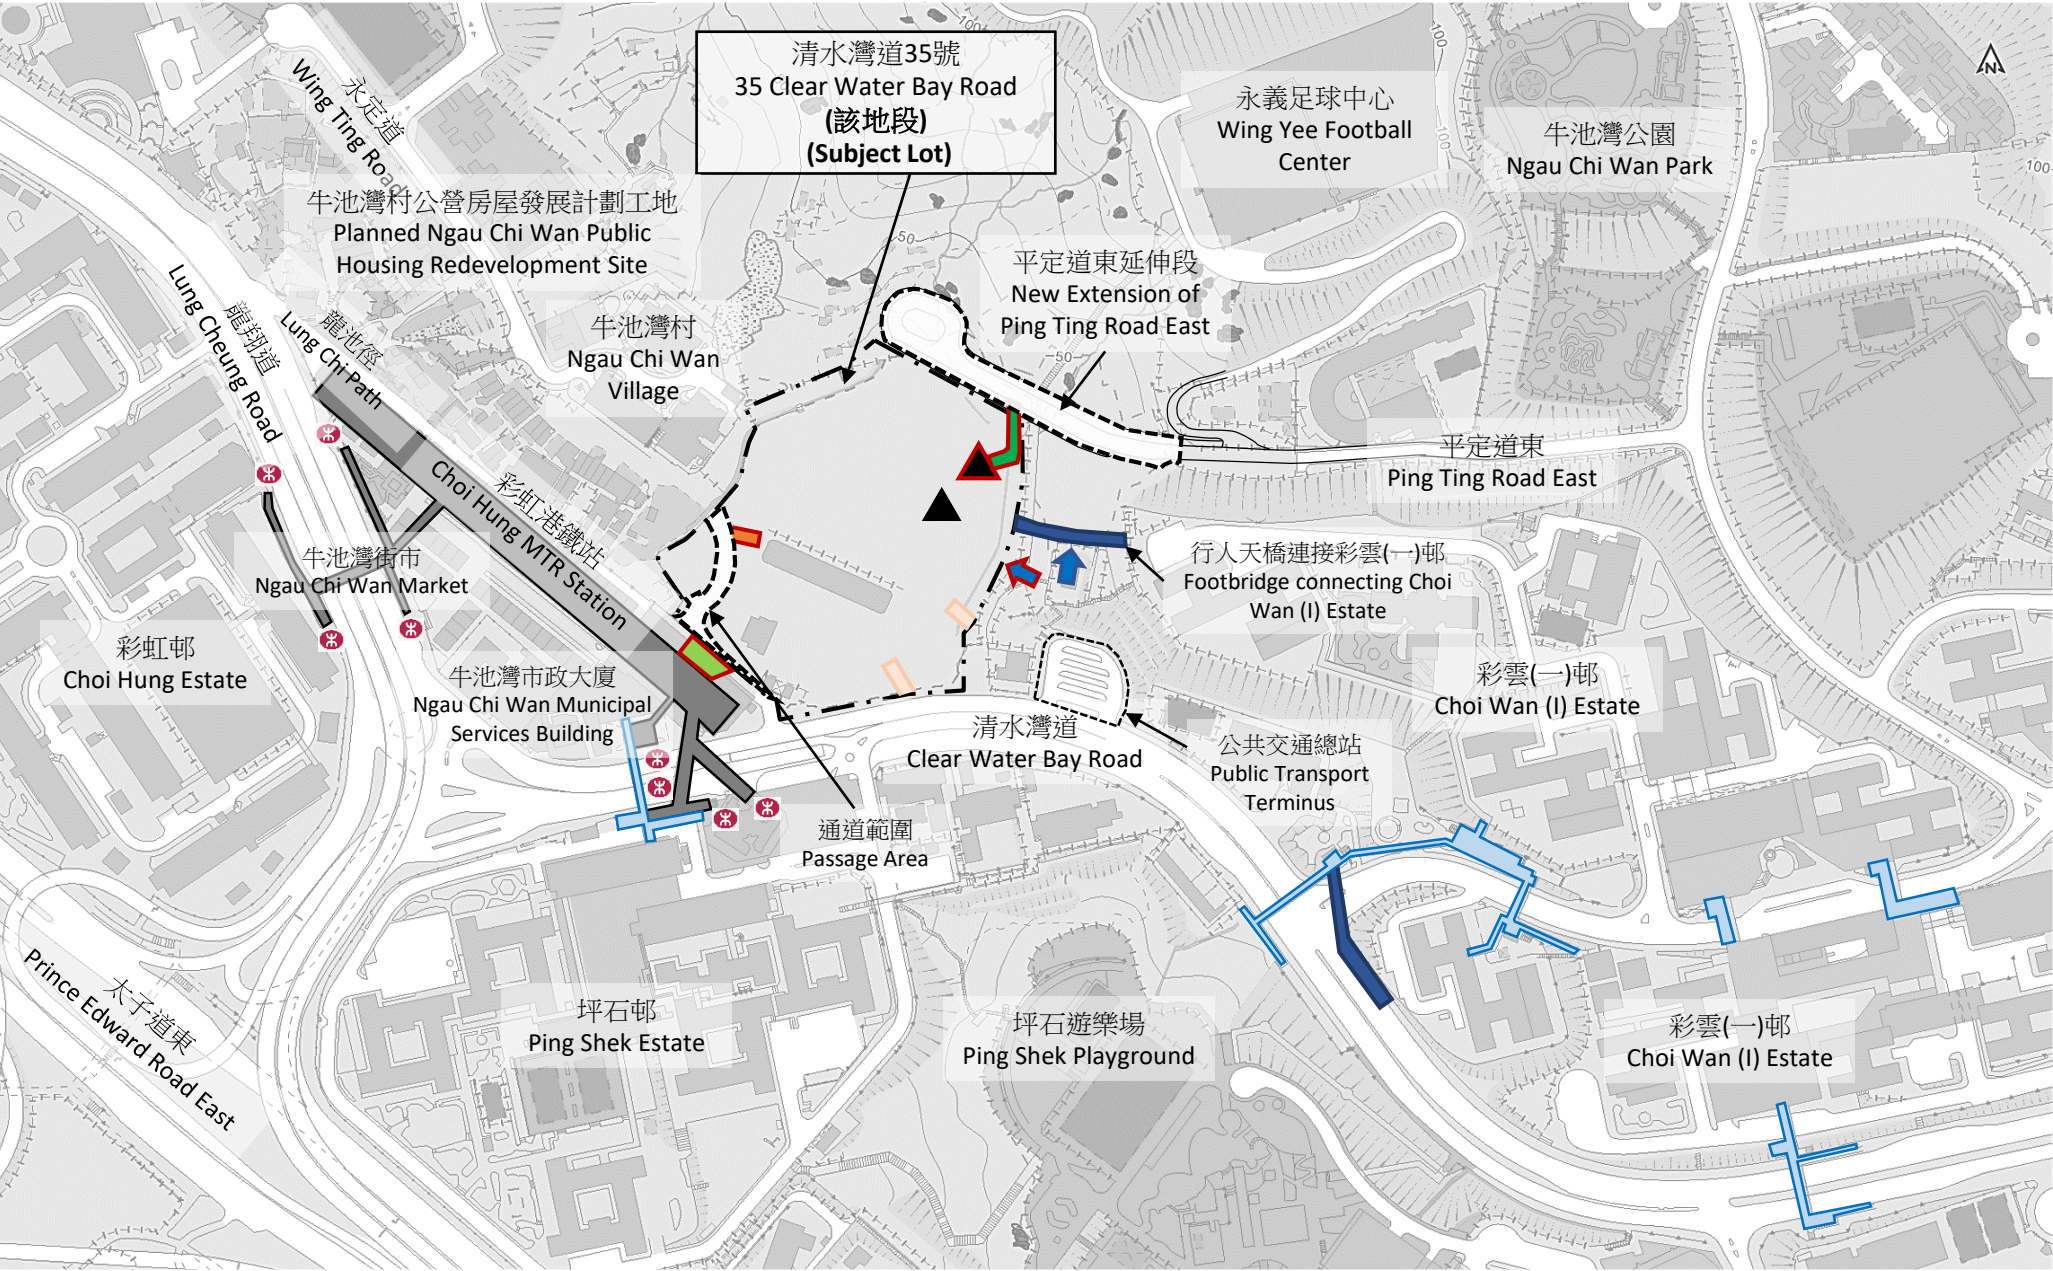

- 圖例:
Legend:
- 彩虹站
Choi Hung Station
 - 現有行人天橋
Existing Footbridge
 - 按地契要求的擬建行人天橋
Proposed Footbridges to be constructed under the Conditions
 - 擬建出口連接清水灣道及公共交通總站(地下)
Proposed Accesses to Clear Water Bay Road and Public Transport Terminus (G/F)
 - 預留接駁口連接東九龍智慧綠色集體運輸系統(四樓)
Reserved Opening for connection from future Smart and Green Mass Transit System in East Kowloon (4/F)
 - 擬建行人隧道(地庫二樓)
Proposed Subway (B2/F)
 - 預留接駁口連接東九龍智慧綠色集體運輸系統(地庫一樓)
Reserved Opening for connection from future Smart and Green Mass Transit System in East Kowloon (B1/F)
 - 擬建出口往連接牛池灣村及龍池徑的通道範圍(地庫一樓)
Proposed Access to Passage Area connecting Ngau Chi Wan Village and Lung Chi Path (B1/F)
 - 擬建通道連接平定道東延伸段(七樓)
Proposed Connection to new Extension of Ping Ting Road East (7/F)
 - 擬建暢通易達升降機
Proposed Accessible Lift
 - 根據本計劃提出的建議
Proposed under the Application